



1 FIRST FLOOR PLAN
SCALE: NTS

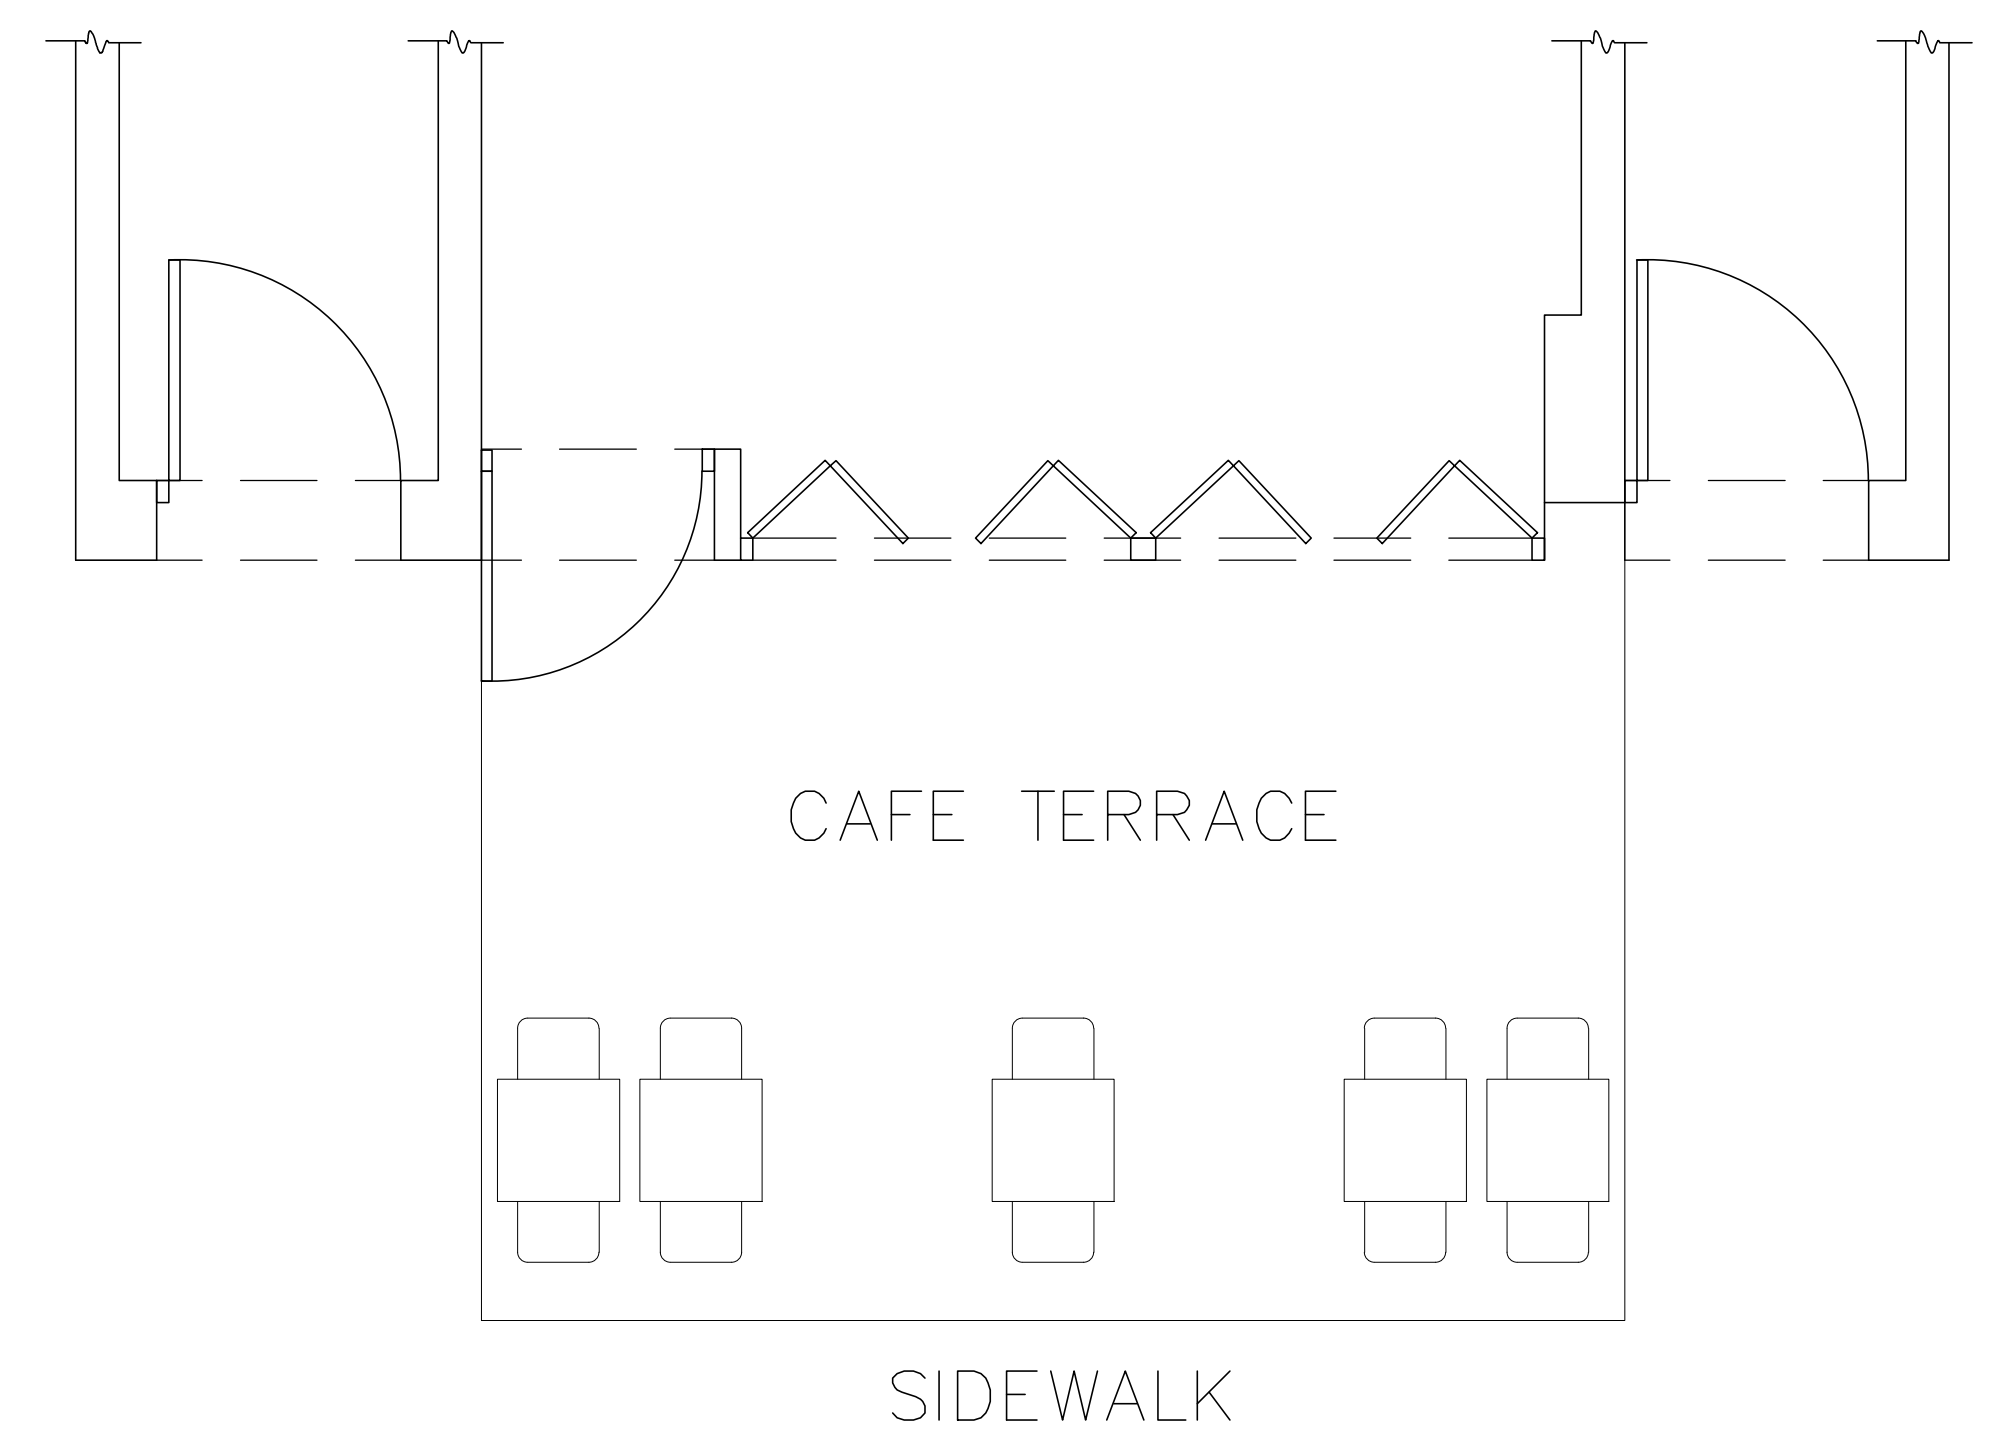

2 CAFE
SCALE: NTS

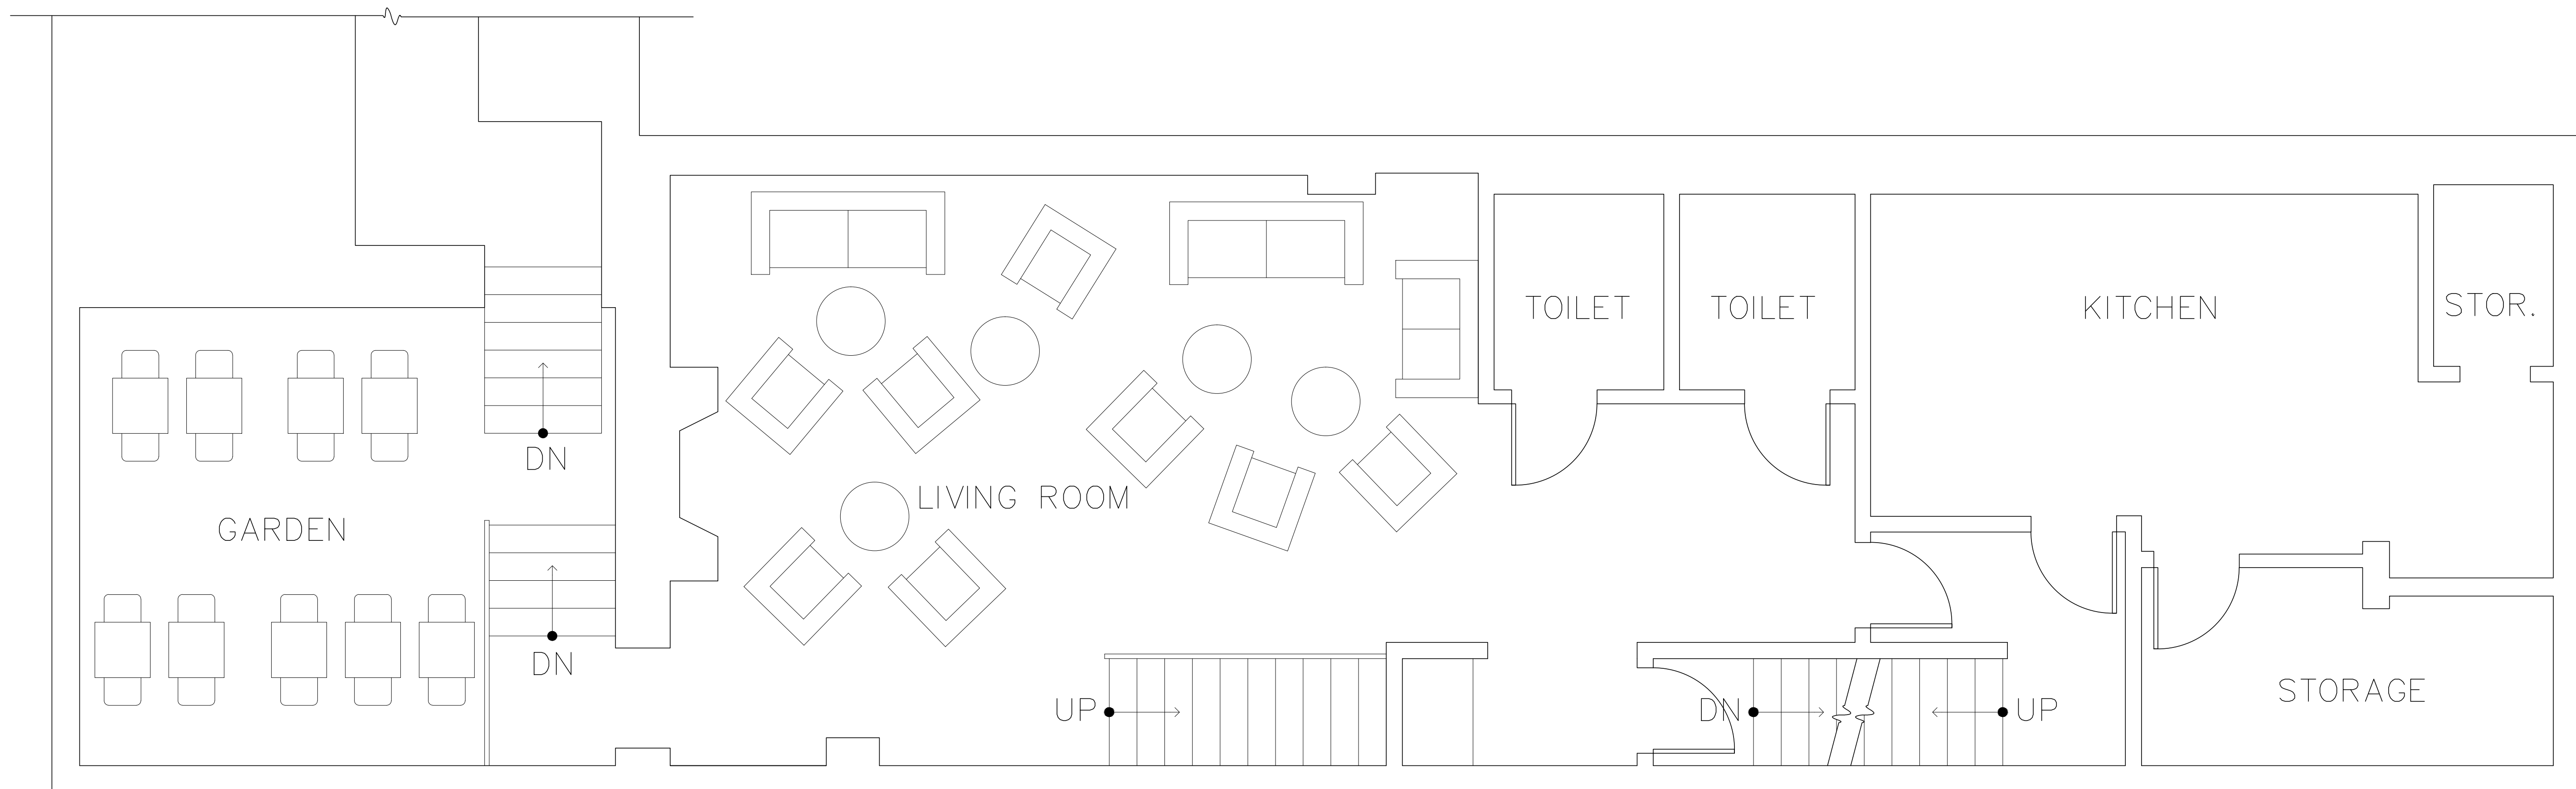

3 CELLAR PLAN
SCALE: NTS